

**FLOOR PLAN**  
SCALE 1/4" = 1'-0"

BUILDING AREA - 1,800 SQUARE FEET GROSS AREA  
 BUILDING CLASSIFICATION: USE OR OCCUPANCY - MIXED USE, SEPARATED  
 BUSINESS USE GROUP B (OFFICE AREA)  
 MODERATE-HAZARD STORAGE, GROUP S-1 (INTERIOR TRUCK STORAGE)


**FLYNN CONSTRUCTION CORP.**  
 COMMERCIAL \* INDUSTRIAL  
 17 OLD NASHUA ROAD, STE. #16  
 ANDREWS, NEW HAMPSHIRE 03001  
 PHONE (603) 862-8177 FAX (603) 868-0484

REV. NO.	DESCRIPTION OF REV.	REV. DATE.

PROJECT: **CIARDELLI FUEL CO.**  
 HENNIKER, NEW HAMPSHIRE  
 SUBJECT: **FLOOR PLAN**


JOB NO. 202070	SCALE AS NOTED	DATE 2/14/20	DWN. BY T.J.L.	CHECKED
----------------	----------------	--------------	----------------	---------

SHEET NO. **A-1**

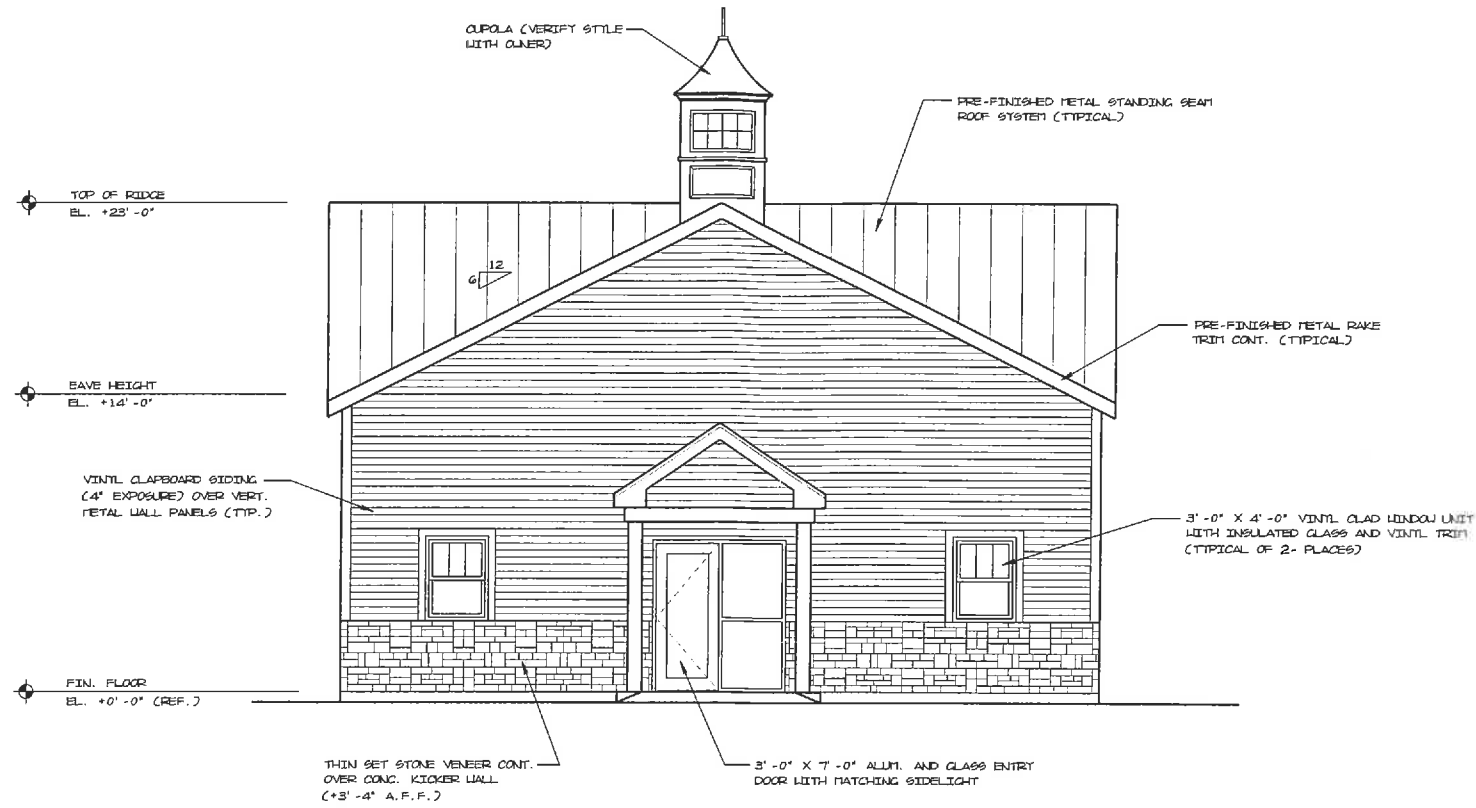

**FRONT ELEVATION**

SCALE 1/4" = 1'-0"

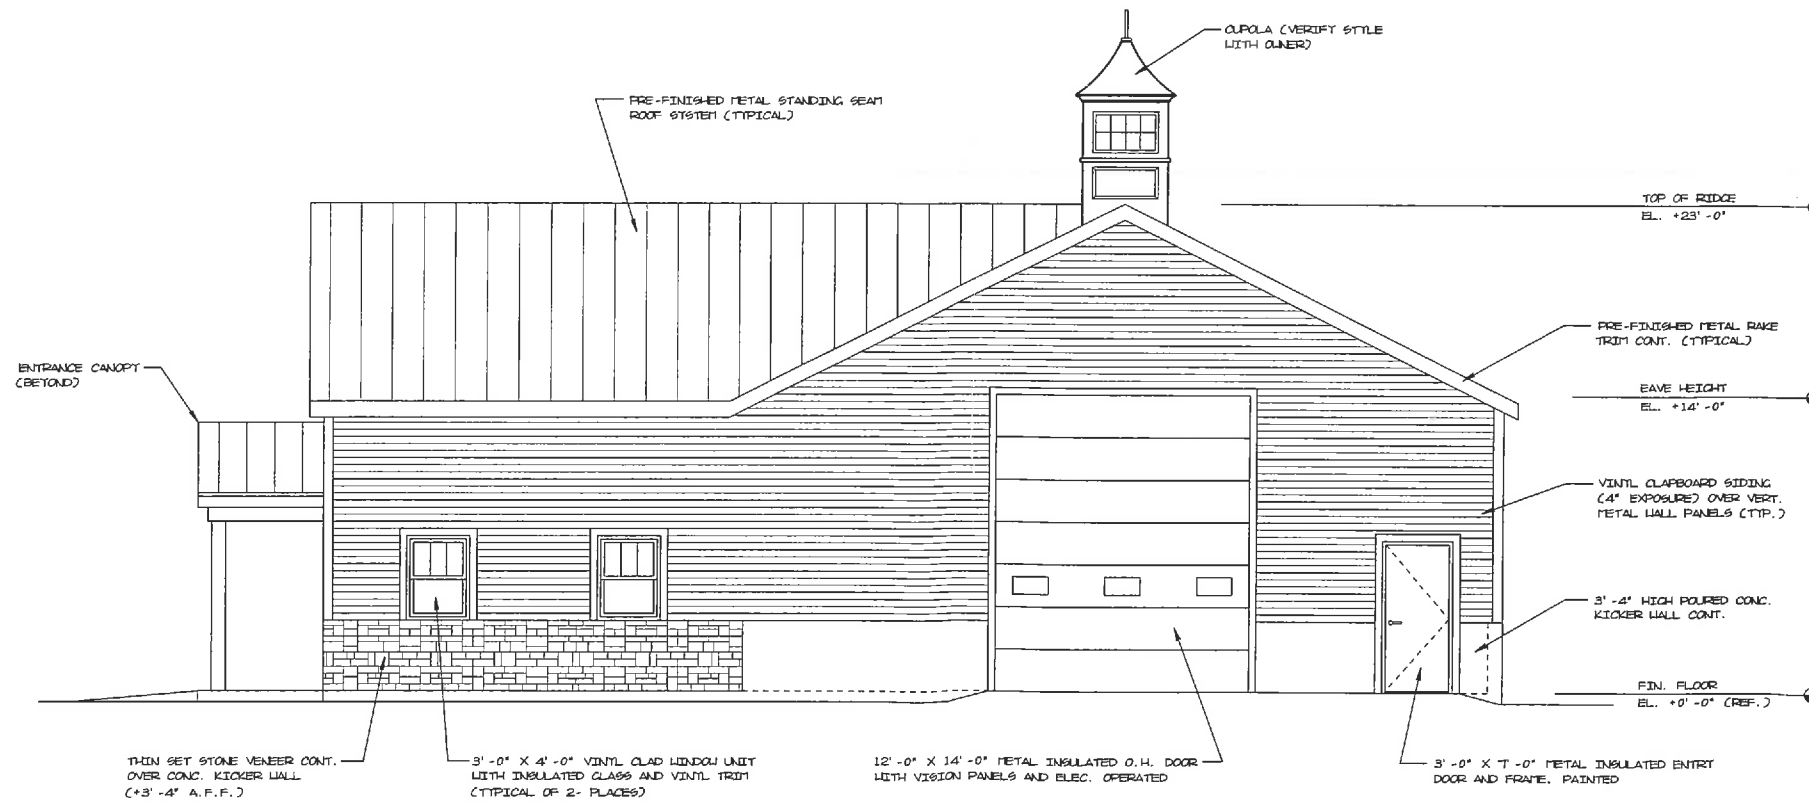

**RIGHT SIDE ELEVATION**

SCALE 1/4" = 1'-0"


**FLYNN CONSTRUCTION CORP.**  
 COMMERCIAL \* INDUSTRIAL  
 17 OLD NASHUA ROAD, STE. #16  
 AMHERST, NEW HAMPSHIRE 03051  
 PHONE (603) 888-8177 FAX (603) 888-0494

NO.	DESCRIPTION OF REV.	REV. DATE
1	GENERAL REVISIONS	2/6/20


PROJECT: **CIARDELLI FUEL CO.**  
 SUBJECT: **ELEVATIONS**

JOB NO.	202070
SCALE	AS NOTED
DATE	2/4/20
DRN. BY	T.J.L.
CHECKED	

SHEET NO.  
**A-2**

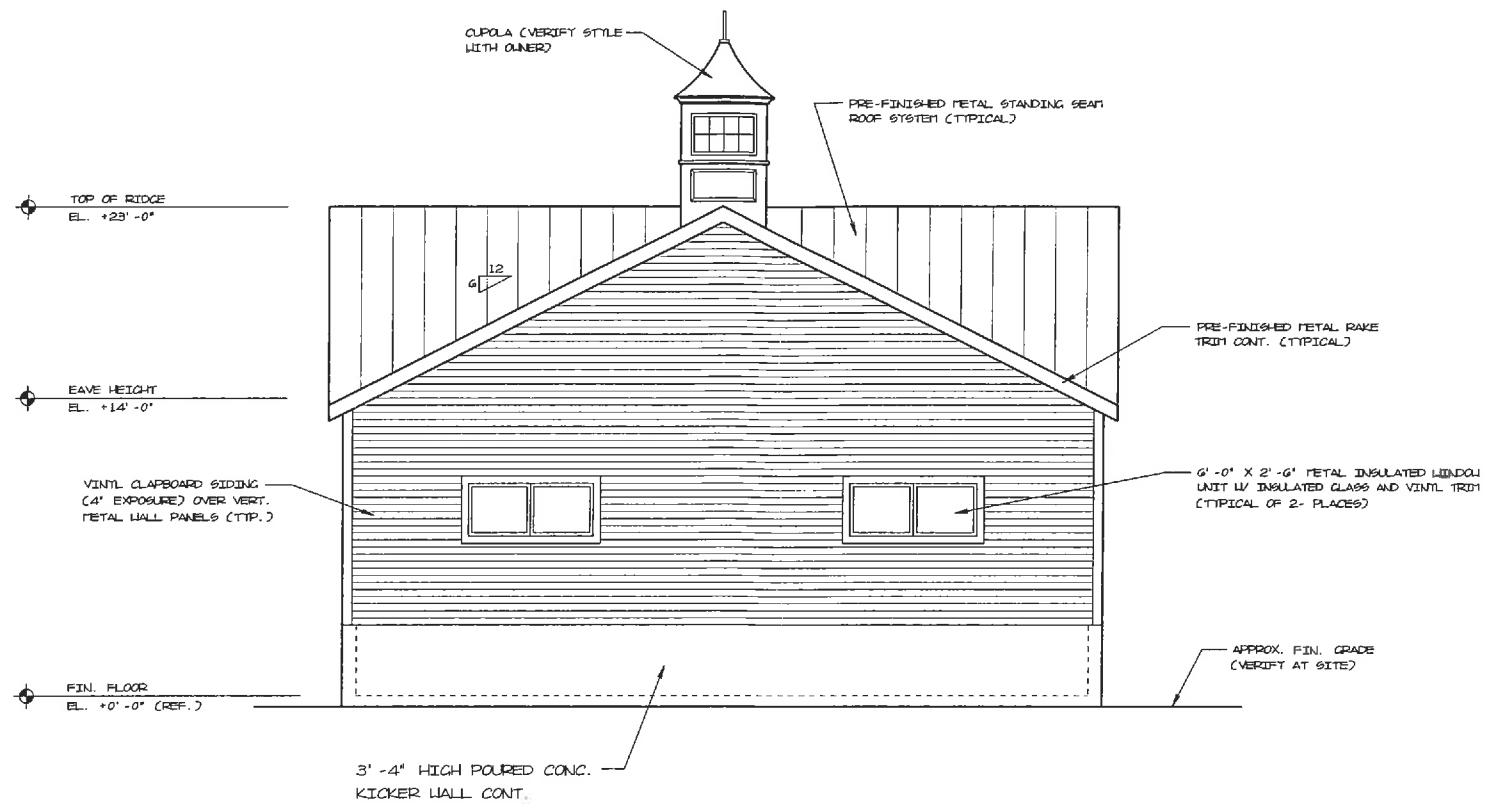

**REAR ELEVATION**  
SCALE 1/4" = 1'-0"

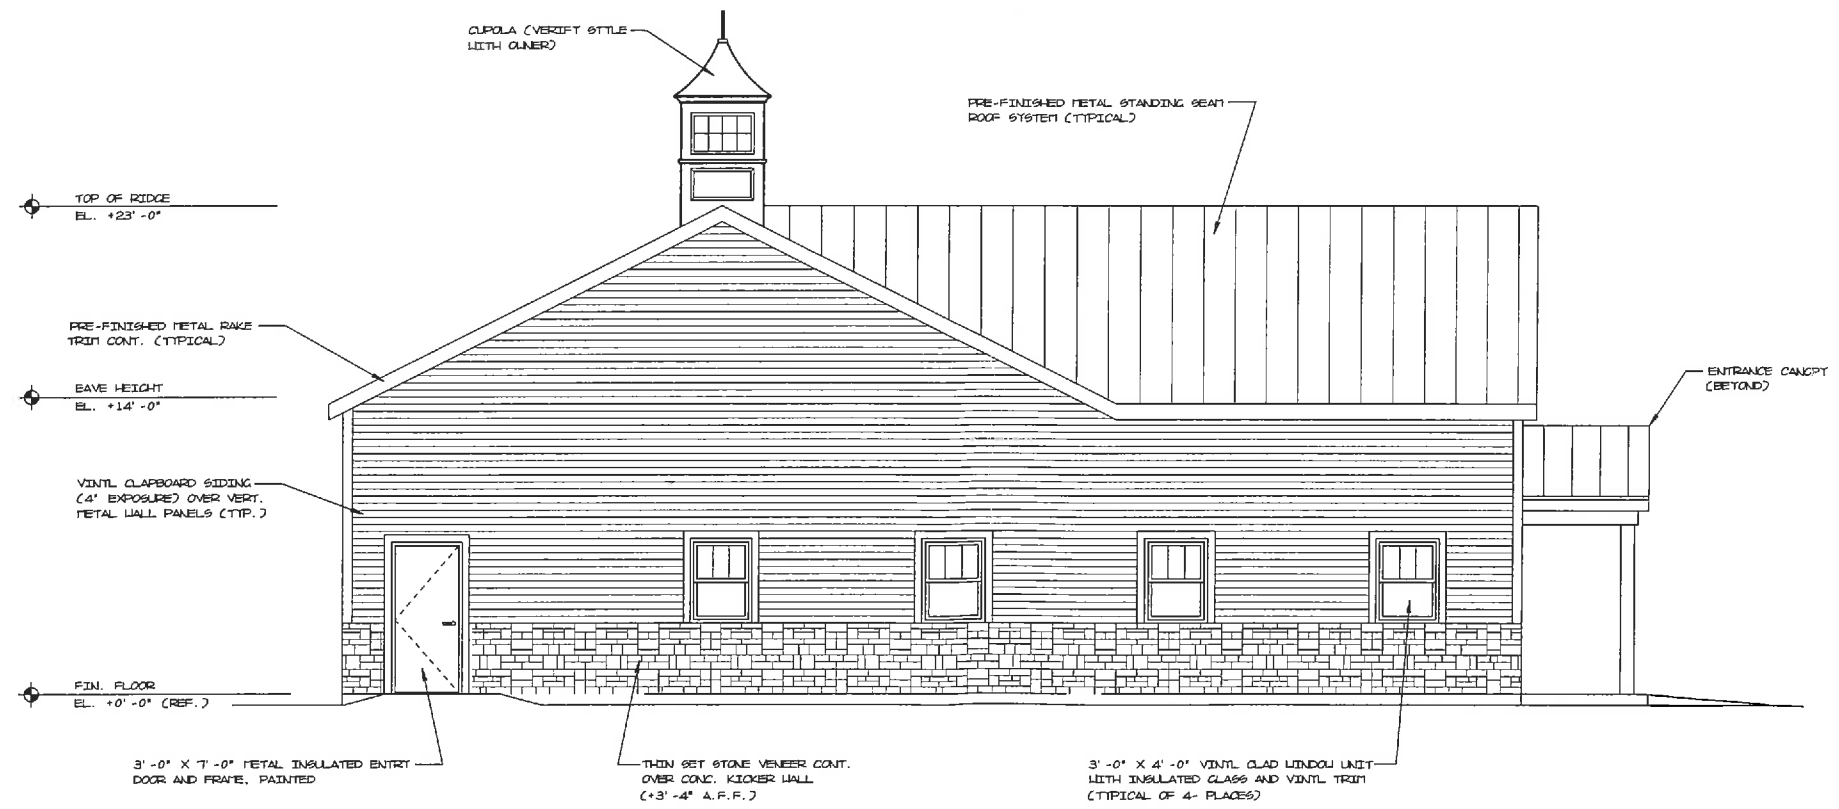

**LEFT SIDE ELEVATION**  
SCALE 1/4" = 1'-0"

**FLYNN CONSTRUCTION CORP.**  
COMMERCIAL \* INDUSTRIAL  
17 OLD HASTREA ROAD, STE. #16  
AMHERST, NEW HAMPSHIRE 03031  
PHONE (603) 882-8177 FAX (603) 888-0484

NO.	GENERAL REVISIONS	REV. DATE
1	GENERAL REVISIONS	2/6/20

PROJECT: **CIARDELLI FUEL CO.**  
NEW HAMPSHIRE  
SUBJECT: **ELEVATIONS**

JOB NO.	202070
SCALE	AS NOTED
DATE	2/4/20
DWN. BY	T.J.L.
CHECKED	

SHEET NO.  
**A-3**