


WOODMAN PARK

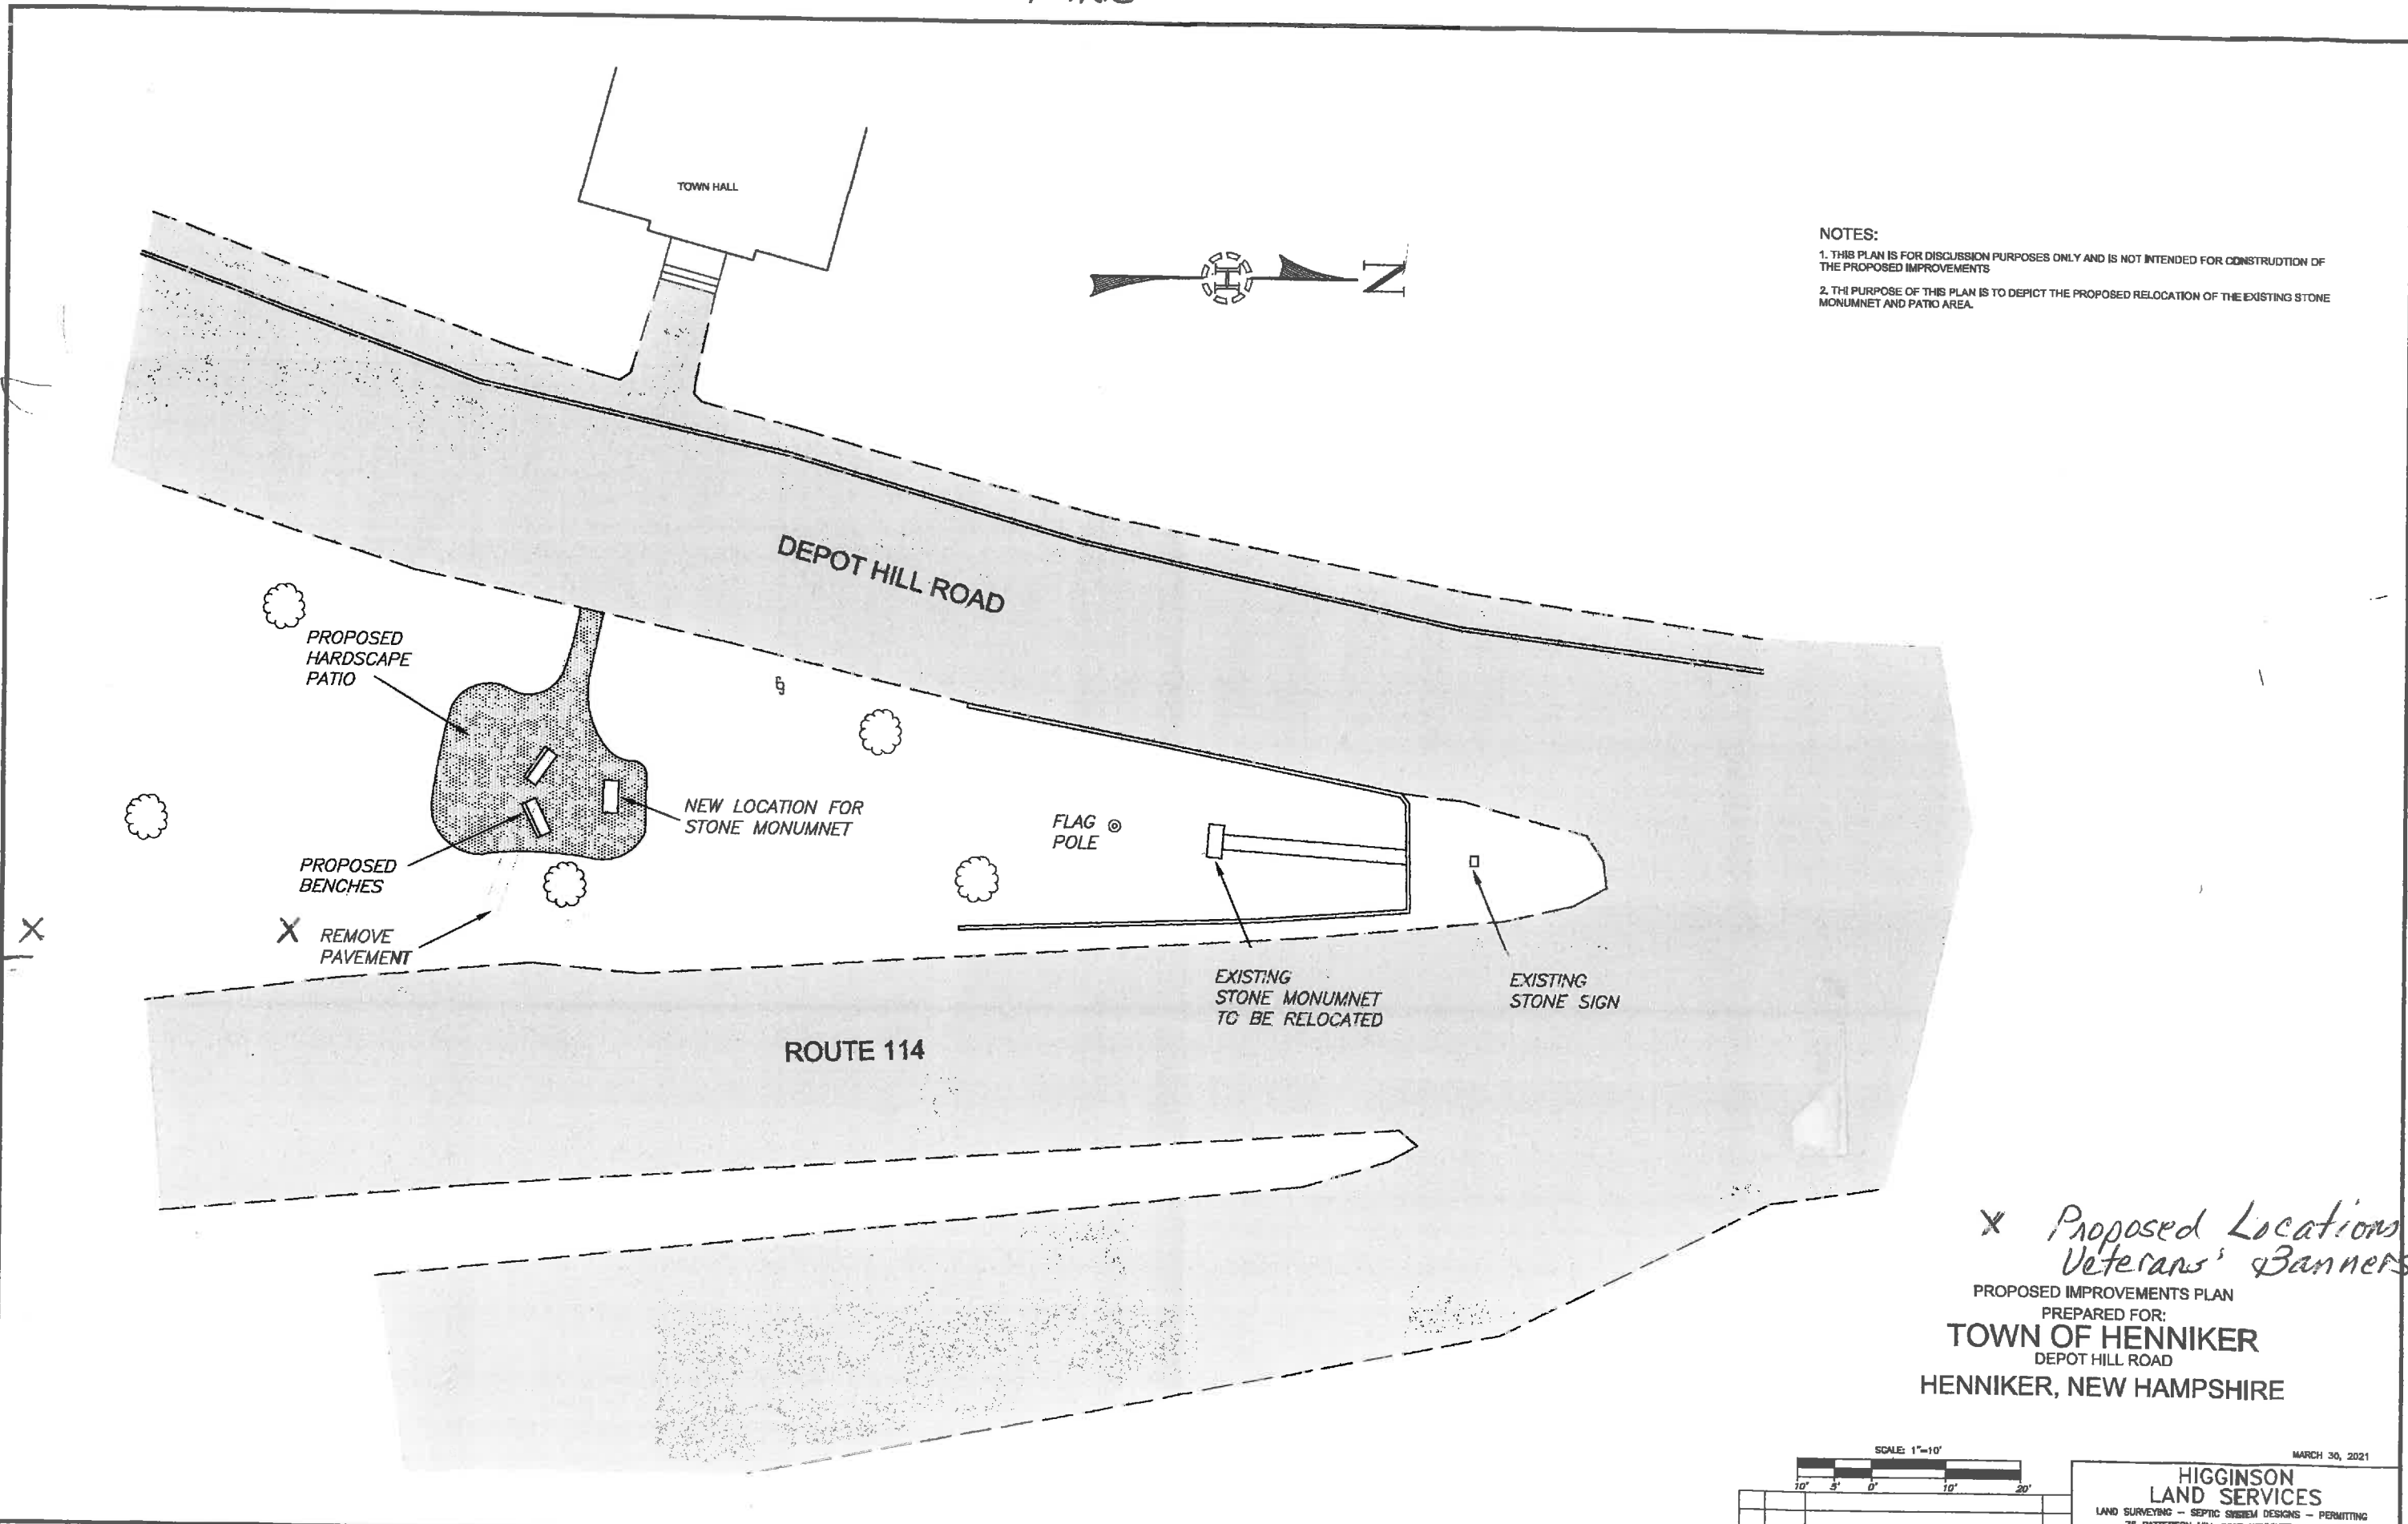

NOTES:
 1. THIS PLAN IS FOR DISCUSSION PURPOSES ONLY AND IS NOT INTENDED FOR CONSTRUCTION OF THE PROPOSED IMPROVEMENTS
 2. THE PURPOSE OF THIS PLAN IS TO DEPICT THE PROPOSED RELOCATION OF THE EXISTING STONE MONUMENT AND PATIO AREA.

*X Proposed Locations
 Veterans' Banners*

PROPOSED IMPROVEMENTS PLAN
 PREPARED FOR:
TOWN OF HENNIKER
 DEPOT HILL ROAD
 HENNIKER, NEW HAMPSHIRE

SCALE: 1"=10'

MARCH 30, 2021

**HIGGINSON
 LAND SERVICES**
 LAND SURVEYING - SEPTIC SYSTEM DESIGNS - PERMITTING
 75 PATTERSON HILL, RIND HENNIKER, NH 03242
 TEL: 603-680-6412 | NOTE BOOK # | JOB #870

REV.	DATE	DESCRIPTION	BY