



Town of Henniker, New Hampshire
18 Depot Hill Road, Henniker NH 03242
(603) 428-3221 | www.henniker.org

SUBDIVISION OR LOT LINE APPLICATION

Property Address 19 Hall Ave & 100 Western Ave

Road Classification & Type Class V paved

Tax Lot Number(s) 2-160-B & 2-160-A

Zoning District(s) RU

Name of Project Carson U/A

Type of Application

- Major Subdivision (4 or more lots total) | Number of Final Lots _____
- Minor Subdivision (up to 3 lots total) | Number of Final Lots _____
- Lot Line Adjustment (no new lots created)
- Modification of Approval | Date Approval Granted _____
- Modification of Phasing Plan | Date Approval Granted _____

Is this an Open Space Residential Development Subdivision? Yes No

Will property be serviced by Town Water? Yes No

Will property be serviced by Town Sewer? Yes No

Type of Intended Subdivision (Check all that apply)

- Single Family (1-Unit Detached)
- Townhouse (1-Unit Attached)
- Duplex (2-Units Attached)
- Commercial
- Condominium Ownership
- Multifamily (3 or more Units Attached)
- Manufactured Housing (Mobile Homes)
- Industrial

FOR OFFICE ONLY:

Case Number: PB 2021-08

Amount Rcvd: 580.00 ck # 16989

Name of person/firm to return Escrow to: _____

Hearing Date: _____

Date Received Stamp:



Property Owner(s)*

Name Holt Funeral Home Inc Name Kyle S. Carson

Address P.O. Box 577 Henninger Address 100 western ave Henninger

Tel. # _____ Tel. # _____

Fax # _____ Fax # _____

Email _____ Email _____

* If the property owner is not the applicant and/or wishes the applicant to act on their behalf, the property owner **MUST** provide a notarized letter (original) authorizing the applicant to file an application.

Applicant

Agent or Landowner's Legal Representative

Name Higginson Land Services Name Sceme

Address 76 patterson Hill Rd Henninger Address _____

Tel. # 660-6412 Tel. # _____

Fax # _____ Fax # _____

Email dhigginson@yahoo.com Email _____

the meeting, at the Applicant's expense, to the Applicant, owner, abutters and every engineer, architect, land surveyor, or soil or wetlands scientist whose professional seal appears on the plan.

9. The Planning Board shall first make a determination at a properly noticed public meeting as to whether an application is complete or incomplete. If the application is complete, the Board may continue with a public hearing approve or disapprove the application. Per RSA 676:4(I)c, this decision must be made within sixty-five (65) days of acceptance of the application. When possible, the Board may take action during the same meeting that an application is determined by the Board to be complete.
10. The Applicant shall receive a written notice of decision from the Planning Board which states the approval or disapproval of the application along with any conditions. This notice of decision shall be publicly posted within 72 hours in accordance with RSA 676:3.
11. After approval and fulfillment of the conditions, three 22"x34" paper copies of each final map PLUS one set of mylar maps shall be submitted to the Planning Office. All conditions of approval shall be fulfilled before the project can commence. Be aware that approvals from other Boards or other regulatory entities may be necessary after the Planning Board process has ended.

APPLICATION FEES

	Fees	Qty	Cost	Total
	Lot Line Adjustment	----	\$190	\$ 190
	Minor Subdivisions (3 or fewer lots)	----	\$315	\$
	Major Subdivisions (4 or more lots)	----	\$625	\$
	New Lots Created [per lot]		\$125	\$
Select 2	Major Subdivision Escrow*	----	\$1,000	\$
	Minor / Lot Line Adj. Subdivision Escrow*	----	\$500	\$ 100
X	Newspaper Notice	----	\$125	\$ 125
X	Abutters, Easement Holders, Applicant, Owners, Professionals Notice (from mailing label list) [per name]		\$10	\$ 110
X	Recording Fees [per sheet]		\$30	\$ 30
x	Documents: \$10 first page, \$4 additional			\$
x	LCHIP SURCHARGE: \$25 per plan set Separate check to payable to Registry required			25
	GRAND TOTAL	----	----	\$ 580

*Additional fees for professional consulting may be required after the application has been received by the Planning Office. Additional funds may be necessary for any escrow accounts depending on the professional consulting required by the Planning Board.

Major SUBDIVISION REGULATION CHECKLIST

This checklist is for purposes of administrative efficiency. **It does not take the place of the comprehensive requirements of the Subdivision Regulations, which shall be consulted for the complete requirements for your application.** For minor subdivisions or lot line adjustments, the Board may waive certain items if they are deemed not relevant. All waiver requests shall be submitted in writing clearly stating the reason why each waiver is being requested.

	Submitted		Waiver Request
	YES	NO	X
Administrative Requirements			
COPIES OF CONCEPT PLAN: Seven (7) copies of a concept plan, 10 (ten) in 11"x17" size, prepared by the Applicant, in sufficient detail to allow the Planning Board to discuss the proposal.	X		N/A
CONTACT INFO: Correct names and mailing addresses of owner(s) of record (and the Applicant, if different). 202-7.A.2	X		N/A
COPIES OF NARRATIVE: Seven (7) copies of a brief, clear, typewritten narrative description of the proposed project describing the current conditions on and characteristics of the property and, generally describing the intended project, including scope of the operation, purpose and projected impact on the immediate are of influence and on the town in general. The narrative shall include the map and lot number, zoning district, and street address of the property. 202-9 and 202-9.A.3	X		N/A
PRELIMINARY DESIGN: Prior to submission of formal application the prospective applicant shall submit a preliminary design of the subdivision and meet with the Board for non-binding discussions beyond the conceptual and general. 202-4	X		
MAILING LABELS: Three (3) sets of 1" x 2 5/8" mailing labels containing names and addresses of those on the mailing notification list, including abutters, property owners, agents, prospective Applicants, easement (conservation, preservation, agricultural) holders, and any professional whose seal appears on the plan 202-9.A	X		
WAIVER REQUESTS: The prospective Applicant shall also include any request for waivers of the submission 202-9.C , any administrative and notification fees based upon the fee schedule, and any other information that the prospective applicant feels will be helpful. 2	X		

	Submitted		Waiver Request
	YES	NO	X
Plat Details Required for All Subdivisions and Lot Line Adjustments. Section 202-11			
1. Date of the survey, name and location (street, map and lot number) of subdivision, name of owner of record and Applicant, graphic scale (standard title block). The title block is to appear in the bottom right hand corner of the plan.	X		
2. All surveys, control, and boundary information tied to the State Plane Coordinate System.		X	
3. Plan oriented north with the north arrow facing up. True north and magnetic north displayed.		X	
4. At least one bench mark tied to USGS data which shall be established on each section or submission of a subdivision. The bench mark shall be tied to previously established bench marks on previously submitted plats. Said bench mark shall be plainly marked in the field and stationed on the final plat with its elevation.		X	
5. <u>Data Listing</u> The following data shall be displayed in the plan notes and/or on the plan as appropriate: <ul style="list-style-type: none"> a. Total area of the parent lot to be subdivided. b. Total area of each of the subdivided lots. c. Buildable area of each lot. d. Number of building lots. e. Length, width, and class of abutting streets. f. Area of open space/conservation land. g. List of abutters with mailing addresses and map and lot numbers. h. Zoning District. i. Overlay District j. Owner of the property. k. Plan and deed references. l. Phasing plan in accordance with the Henniker Zoning Ordinance. 	X		
6. Name, address, seal, and signature of every engineer, scientist, and surveyor.	X		
7. Names of all holders of conservation, preservation, agricultural, utility, or other easements and the locations of such easements on the plan with accompanying citations in the plan notes.	X		
8. Display of the parcel boundaries, driveways, map and lot number of the parcels and names of owners of parcels abutting the tract to be divided. The abutter information shall be based on the Town Hall records, shall include the mailing addresses of the owners, and shall be prepared no more than five (5) days prior to submittal.	X		
9. Complete and detailed legend. Revision block with accurate dates of any revisions.	X		

	Submitted		Waiver Request
	YES	NO	X
Plat Details Required for All Subdivisions and Lot Line Adjustments. Section 202-11 CONTINUED			
10. Locus map at a scale appropriate to indicate its location in the community.	X		
11. Tract boundary lines, right-of-way lines of streets, street names, easements and other right-of-way, park areas or land to be reserved or dedicated to public use.	X		
12. All lot lines and other site lines, watercourses, wetlands, flood zone locations, and base flood elevations that may exist within 250 feet of the subdivision boundaries with dimensions and soil types, with accurate dimensions, bearing or reflection angles and radii, arcs and central angles of all curves.	X		
13. In the event that a flood zone may exist within 250 feet of the subdivision boundaries, base flood elevations shall be indicated.		X	
14. Note on the plan whether the site is within a flood zone or flood hazard area.	X		
15. Existing ground elevation contours based on acceptable photogrammetric mapping methods or ground survey with a maximum of five-foot contour intervals. Contours shall be accurate within ½ a contour interval. All slopes equal to or greater than 25% shall be noted.			X
16. The purpose of any easement or land reserved or dedicated to public use shall be designated, and the proposed use of sites other than residential shall be noted.		X	
17. Monuments that delineate survey points shall be set on the right-of-way lines, at the beginning and end of the project, beginning and end of curves, angle points and on tangents with a maximum distance between bounds of 1,000 feet. Similar monuments shall be installed on all front lot corners at the right-of-way line and shall be installed upon the completion of the road construction but prior to the issuance of any building permits. The front lot corners for lots fronting on existing streets shall also be marked with similar monuments, at the right-of-way line. All rear lot corners shall be marked with permanent objects, i.e., iron pipes, iron pins, monuments, etc.	X		
18. The location of proposed driveways and buildings.		X	
19. Existing soils delineation based on the current "Soils Survey, Merrimack County, New Hampshire", Include a legend which explains the map symbols.		X	
20. The locations of proposed individual sewage disposal systems and wells, with protective radius indicated. If individual sewage disposal systems are to be used, the location of the percolation tests and the results of such tests shall be submitted.		X	
21. Locations of all stormwater management facilities, including but not limited to catch basins, culverts, drainage swales, rip-rap areas, detention/retention areas, and dams and weirs, and/or a separate stormwater drainage plan in accordance with 202-12.	X		

	Submitted		Waiver Request
	YES	NO	X
Plat Details Required for All Subdivisions and Lot Line Adjustments. Section 202-11 CONTINUED			
22. Locations of existing and proposed aboveground and underground utilities, including telephone lines, electrical service, waterlines, sewerlines, etc and proposed connections to these utilities, and/or a separate utilities plan in accordance with 202-12	X		
23. <u>Best Management Practices for Soil Erosion and Sedimentation Control</u> All subdivisions require adherence to best management practices to minimize erosion, sedimentation, stormwater run off, nonpoint source pollution, etc when constructing on the site. Sources of information to manage these issues include NH Department of Environmental Services, University of New Hampshire, US Environmental Protection Agency, and NH Department of Transportation. A note shall be included on the plan stating that best management practices will be utilized during construction and which techniques/reference sources will be utilized, and/or a Soil Erosion and Sedimentation Control Plan shall be submitted in accordance with 202-12.F .		X	
24. <u>Certifications</u> Certifications shall be affixed to the final plan together with the appropriate signatures and seals (when available) prior to the approval of the Planning Board. 202-12.B.25	X		
25. The final recordable plan shall contain an approval note, "All development on lots in this subdivision shall be subject to the impact fees in effect at the time of approval. If active and substantial development has not occurred within 12 months of the date of approval, lots will be subject to the impact fee in place at the time of the issuance of the building permit."		X	
26. Other material as required by the Planning Board.			
Supplementary Requirements for Subdivisions. Section 202-12			
A. Drainage Plans, Profiles, and Permits (Best Management Practices, Stormwater Management Plans, USEPA Phase II Permit, Drainage easements)			
B. Utility Plans and Profiles (plans showing feasible connections to existing or proposed systems; water, sewer, electrical, etc)			
C. Utility Documentation (easement documentation or letters from utilities stating said utilities will service lots)			
D. Zoning Board Documentation (any variances or special exceptions obtained)			
E. Construction Sequencing Plan (construction processes for all improvements)			
F. Soil Erosion and Sedimentation Control Plan (Best Management Practices)			
G. Road Cross Sections and Profiles (submitted in accordance with Article V)			
H. Landscaping Plan (native plantings, retain all possible trees, maintained by property owner)			
I. Street and Neighborhood Lighting (low intensity, dark sky policy)			
J. Pedestrian Ways and Bicycle Routes (5 foot separation minimum for pedestrian ways)			
K. State Approvals (shall be filed with application)			
L. Federal Approvals (shall be filed with application)			

	Submitted		Waiver Request
	YES	NO	X
Supplementary Requirements for Subdivisions. Section 202-12 CONTINUED			
M. Town Sewer (Waste Water Department review and comment)			
N. Town Water (Cogswell Springs Water Works review and comment)			
O. Condominium Documentation (declaration, bylaws, site plan, floor plan, NH Attorney General filing)			
P. Fiscal Impact Analysis (commercial or industrial subdivision)			
Q. School Impact Analysis (25 students)			
R. Traffic Impact Assessment (200 weekday vehicle trips)			
S. Environmental Impact Assessment (20 or more acres)			
T. Community Services Impact Assessment (100 lots or 100 housing units)			
U. Other materials as deemed necessary by the Planning Board			
Requirements for Subdivisions with New Streets 202-15			
Show cross sections and profiles of proposed streets (cross sections at fifty-foot intervals plotted at one inch equals 10 feet horizontal and vertical) on a profile plan. All data shall be based on a field survey.			
For temporary turnarounds, documentation shall be submitted to demonstrate that the road terminus is suitably located to facilitate the future extension of the road into adjoining properties.			
For an extension of a street that currently ends in a "T", provide a plan for restoring the "ears" to a natural condition and a plan for continuing surface drainage.			
All applications involving new roads shall contain a drainage and watershed plan showing the entire area which is directly involved. The plan shall show areas and computed flowage volumes and shall be prepared and stamped by a registered professional engineer.			
All applications involving new roads shall contain a soil and erosion and sediment control plan, conforming to USDA NRCS standards. The plan shall include slopes, embankments, ditches, drainageways, and the affect of the subdivision on water bodies and all disturbed areas, and shall be prepared and stamped by a registered professional engineer.			
Construction Plans indicating new streets to be built to standards outlined in the Appendix.			
Requirements for Water and Wastewater. Section 202-16			
Common systems for water and wastewater shall require plans to include 2' contour intervals, well site with 200' protective radius, numbered lots, distribution system, and type of establishment served.			
Individual water and subsurface disposal systems to comply with all local and state requirements. Applicant to provide adequate information to the installation and operation of individual sewage disposal systems (tank and drain field).			
Permits, Approvals, and Other Documentation (as required)			
Fire Department Comments Addressed			
Police Department Comments Addressed			
Highway Department Comments Addressed			
Conservation Commission Comments Addressed			
Town of Henniker Driveway Permit			
NH DOT Driveway Permit			
NH DES Subdivision Approval (for lots less than 5.0 acres)			

	Submitted		Waiver Request
	YES	NO	X
Permits, Approvals, and Other Documentation (as required) CONTINUED			
NH DES Terrain Alteration [formerly Site Specific] (for earth disturbance > 2 acres) Permit			
NH DES Wetlands Dredge and Fill Permit			
NH DES Sewer Discharge Permit			
NH DES Water Supply Permit			
NH Shoreland Protection Provisions			
NH DRED Natural Heritage Inventory letter			
EPA Stormwater Pollution Prevention Plan (SWPPP) Notice of Intent			
Other Permit (explain):			
High Intensity Soil Survey			
Performance Guaranty			
Hydrological Study			
Exactions (Any off-site improvements limited to necessary road, drainage, and sewer and water upgrades)			
Other Study (explain):			
Easements, Deeds, and Agreements			
W. For shared driveways for 2 or more houses, submit language that the shared driveway is a private agreement which will be recorded in the deeds of those lots. Where a common driveway serves 3 or more houses, the roadway shall be built to town road specifications.			
Right-of-Way Easement			
Drainage Easement			
Slope Easement			
Temporary Easement (such as temporary turn around)			
Sewer/Septic Easement			
Utility Easement			
Conservation Easement			
Other Easement (explain):			
Deed Restrictions			
Deed to Property			
Common Ownership Deed			
Transfer of Ownership Deed			
Other Deed (explain):			

DEVELOPMENTS OF REGIONAL IMPACT

THIS SECTION FOR TOWN USE ONLY

DOES THE PROJECT:	YES	NO
1. Increase the housing stock by more than 25%		
2. Anticipate emissions (light, noise, etc.) that could transcend town boundaries?		
3. Locate on the border of another community?		
4. Have the potential for regional traffic impacts?		
5. Affect natural resources that cross town boundaries?		
6. Call for shared public facilities?		

SIGNATURES

I, the property owner or Applicant as property owner's duly authorized agent, do hereby submit this Application and Plan for review as required by the Subdivision Regulations of the Town of Henniker, New Hampshire. I understand that by submitting this application, I agree to be fully responsible for payment of all fees, costs, and expenses incurred with respect to this application. I understand that if I am not the owner of the property named above, this application shall be signed by the owner(s) of the property showing recognition and approval of the subdivision application and approval for the Applicant/duly authorized agent to represent the owner(s) in this subdivision application. I further grant the Planning Board, Town Office Staff, and authorized agents the right to enter the premises at reasonable times for the purpose of gathering additional information during the review process and inspections of the project during its construction phase. **If the Applicant/Agent is not the property owner, signatures of both parties shall be notarized.**

Applicant/Agent: Dan Hissiker
Signature: [Signature]
Date: 9/9/21

Applicant/Agent: _____
Signature: _____
Date: _____

Acknowledgement:
 State of New Hampshire County of Merrimack
 on September 9th before the undersigned officer, personally appeared the individuals above or satisfactorily proved to be the individuals whose names are signed.
Notary/Justice of the Peace (printed)
Megan Pigsley
Notary/Justice of the Peace (signature)
[Signature]
 My Commission Expires April 7th 2026

Acknowledgement:
 State of _____, County of _____
 on _____ before the undersigned officer, personally appeared the individuals above or satisfactorily proved to be the individuals whose names are signed.
Notary/Justice of the Peace (printed)

Notary/Justice of the Peace (signature)

 My Commission Expires _____



MEGAN E PIGSLEY
 Notary Public - New Hampshire
 My Commission Expires Apr 7, 2026

Owner: STEPHEN R CARSON
Signature: [Signature]
Date: 9/13/2021

Owner: Kyle Carson
Signature: [Signature]
Date: 9/13/2021

Acknowledgement:
 State of New Hampshire, County of Merrimack
 on 9/13/21 before the undersigned officer, personally appeared the individuals above or satisfactorily proved to be the individuals whose names are signed.
Notary/Justice of the Peace (printed)
Wendy Ann Baker
Notary/Justice of the Peace (signature)
[Signature]
 My Commission Expires 6/6/23

Acknowledgement:
 State of New Hampshire, County of Merrimack
 on 9/13/21 before the undersigned officer, personally appeared the individuals above or satisfactorily proved to be the individuals whose names are signed.
Notary/Justice of the Peace (printed)
Wendy Ann Baker
Notary/Justice of the Peace (signature)
[Signature]
 My Commission Expires 6/6/23

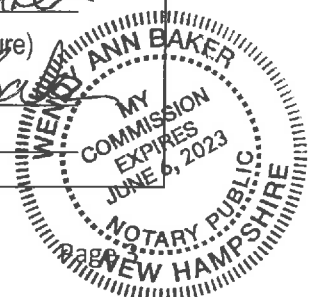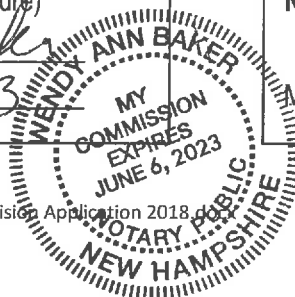



LAND SURVEYING ▲ PERMITTING ▲ SEPTIC DESIGNS

September 23, 2020

RE:
Tax Map 2 Lots 160-A & 160-B
100 Western Avenue & 19 Hall Avenue
Henniker, NH 03242

Project Narrative

The above referenced properties front on the North side of Western Avenue and the Western side of Hall Avenue. The Westerly lot (2-160-A) is owned by Kyle Carson. The Easterly lot (2-160-B) is owned by Holt Funeral Home INC.. The purpose of this lot line adjustment is to move the common lot line East from its current location to accommodate more yard space for lot 160-A. The two lots owners are related and use the properties as one. In the spirit of future planning this lot line adjustment will divide the properties in the way that they are currently being used.



LAND SURVEYING ▲ PERMITTING ▲ SEPTIC DESIGNS

September 23, 2020

RE:
Tax Map 2 Lots 160-A & 160-B
100 Western Avenue & 19 Hall Avenue
Henniker, NH 03242

Waiver Request


The following waiver is being requested due to this application being for a lot line adjustment for two existing parcels with no new lots being created.

Section 202-11 B16 requiring site topography

LOT AREAS


LOT	EXISTING	PROPOSED
2/160-A	21,514 S.F.	20,938 S.F.
2/160-B	24,368 S.F.	24,944 S.F.
PARCEL "A"	-----	576 S.F.

LOCUS MAP

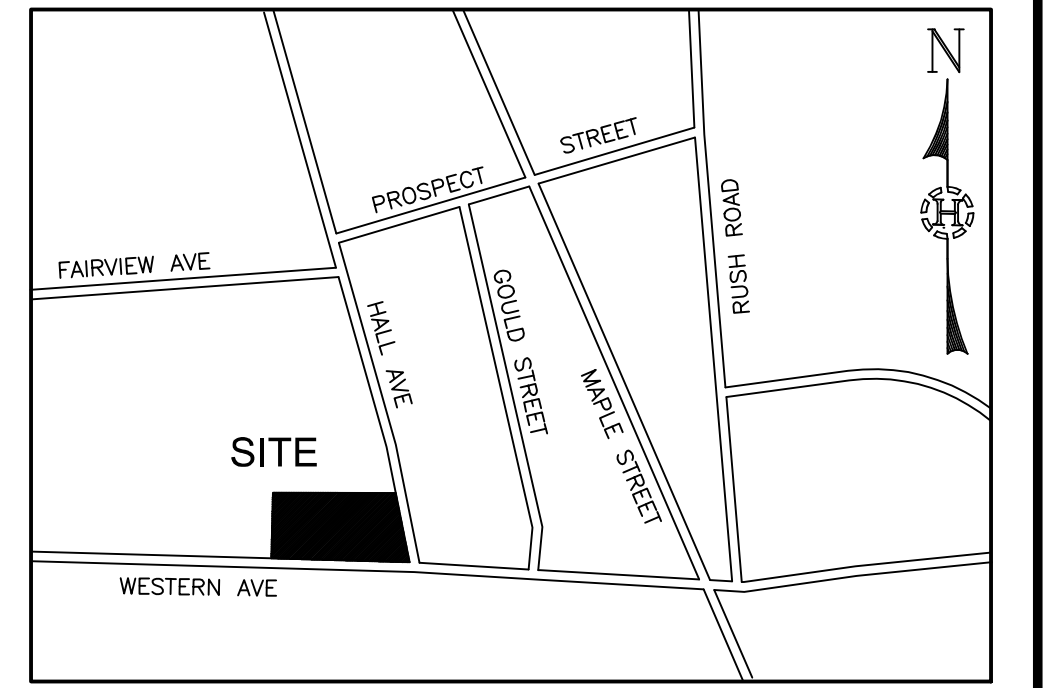

REFERENCE PLAN:

"PROPERTY LINE ADJUSTMENT - DONAL C. & NANCY EMERSON - RONALS & CARON ROSENBLEETH"
SCALE: 1"=40' DATED JULY 5, 1986 BY ROBERT T. FRENCH (M.C.R.D. PLAN # 9567).

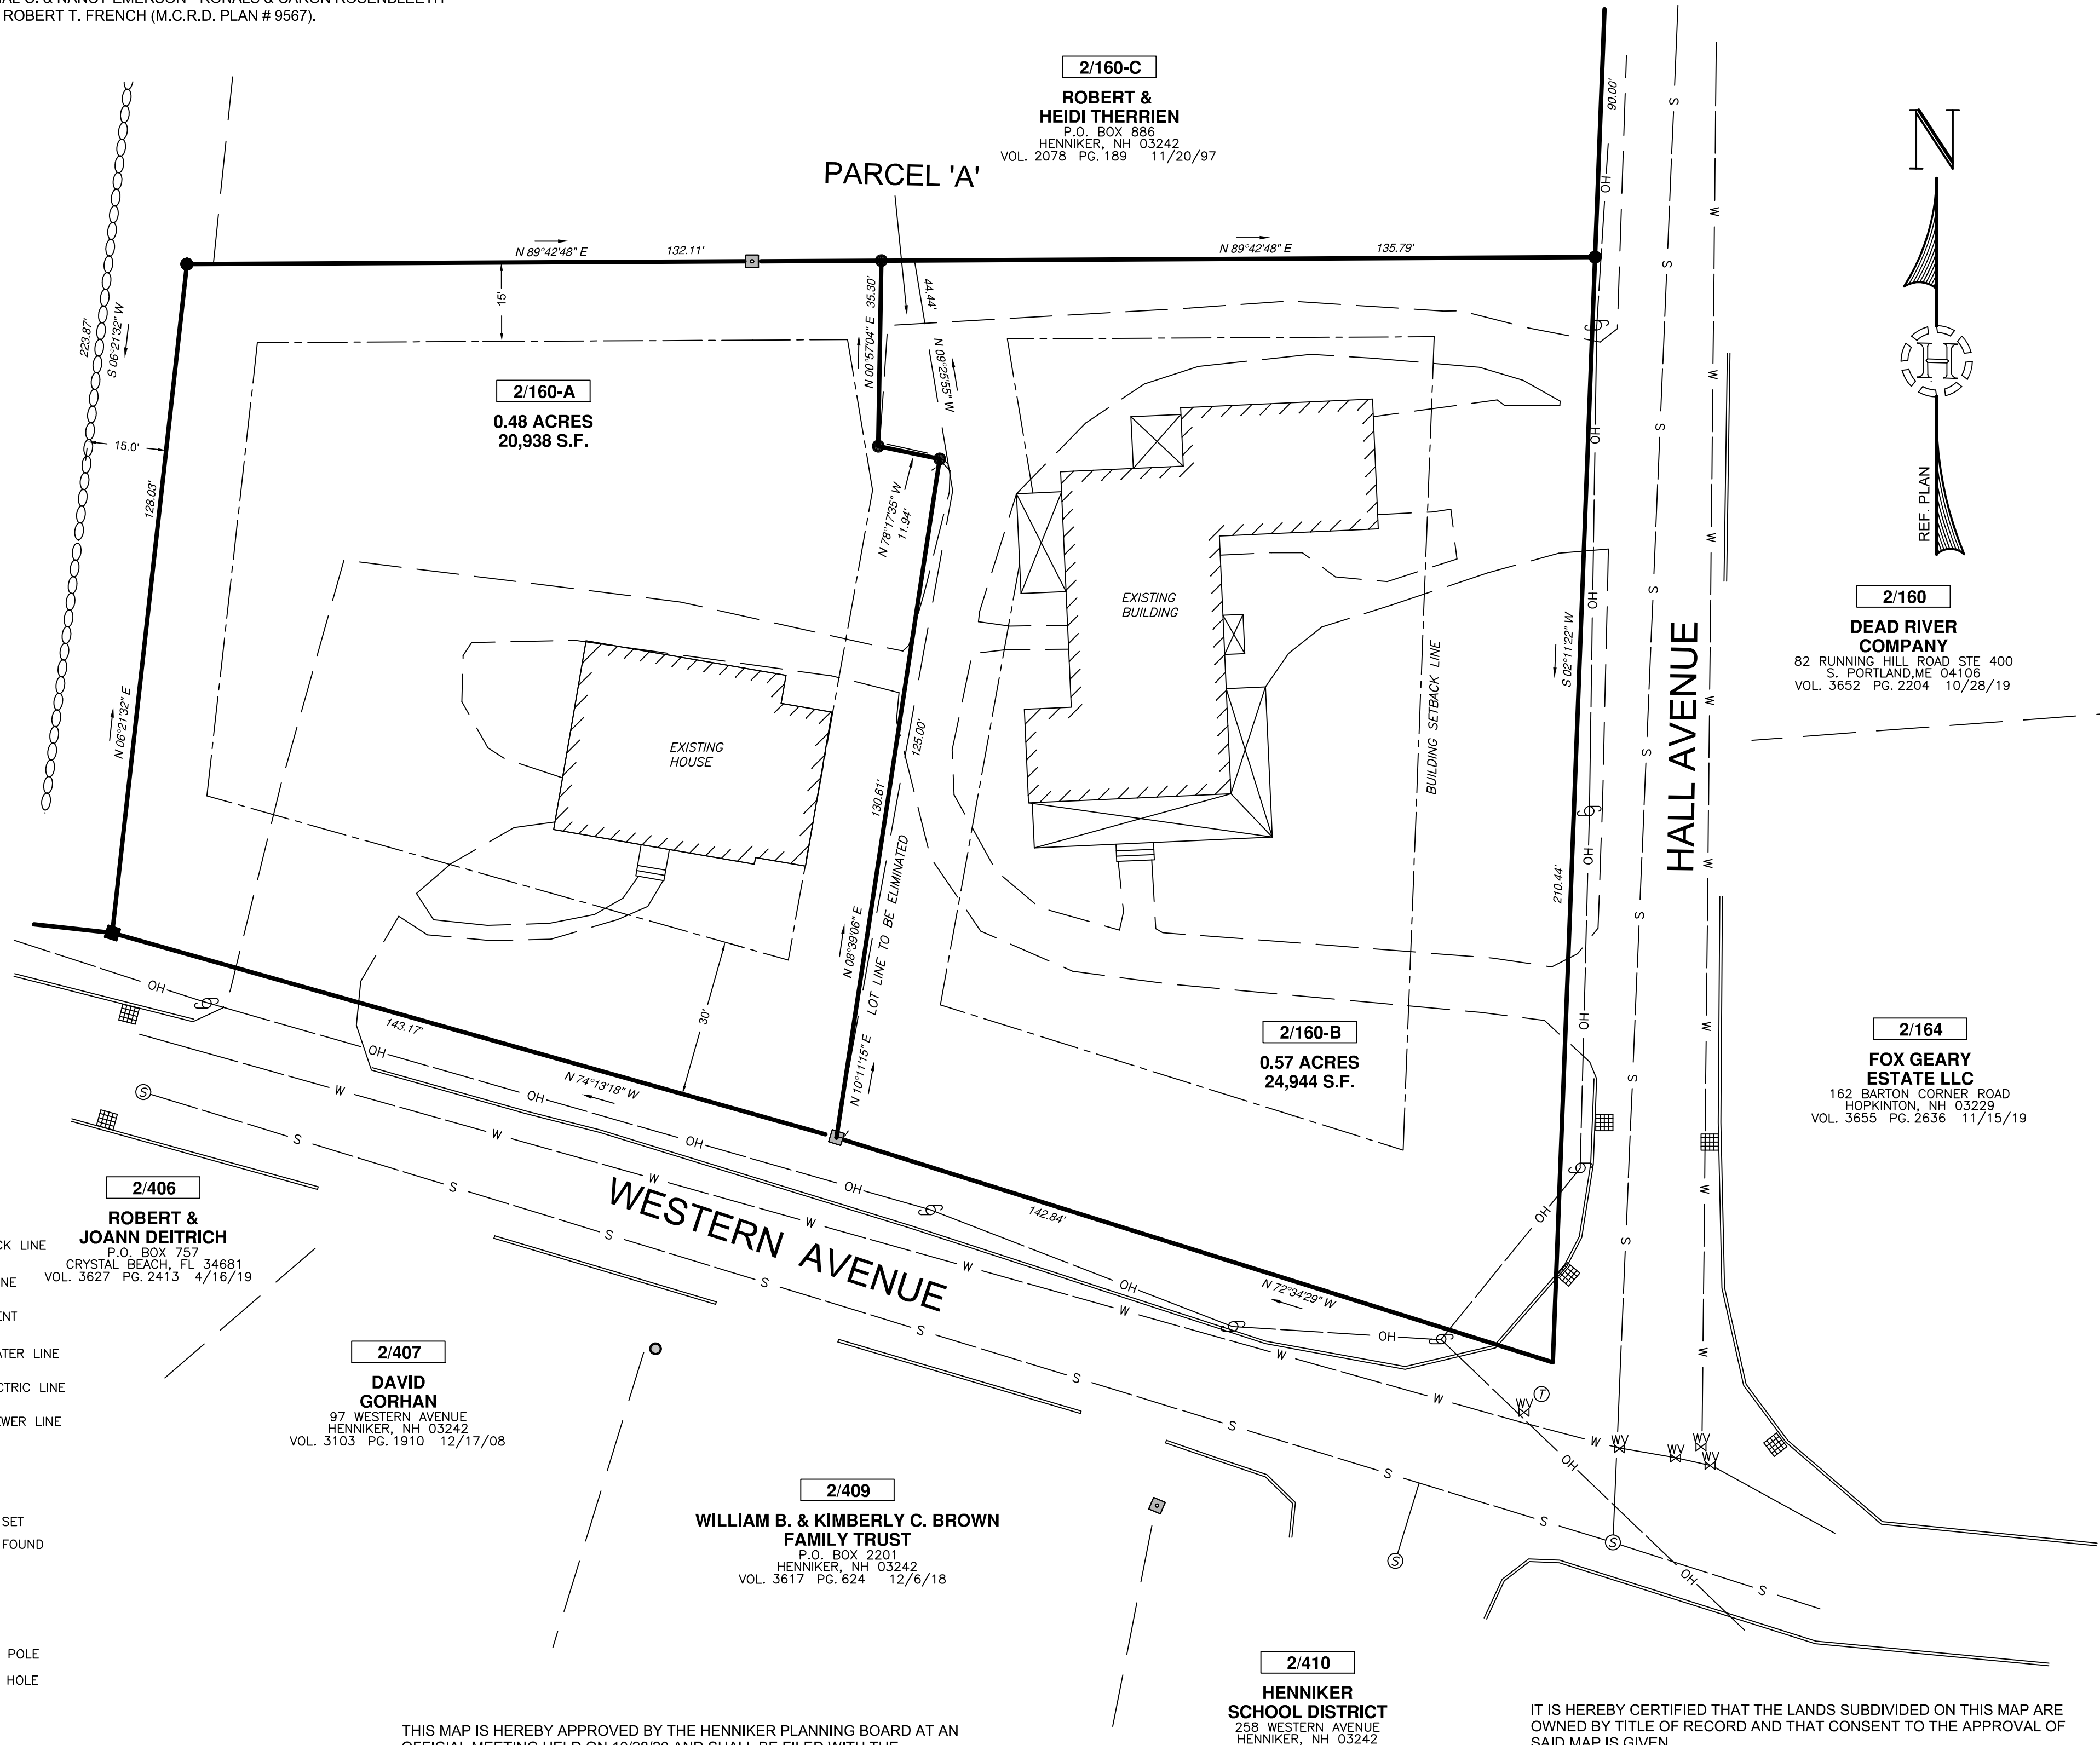

2/161
MARC & LINDA HOULE
P.O. BOX 429
HENNIKER, NH 03242
VOL. 3339 PG. 1859 9/21/12

2/160-C
ROBERT & HEIDI THERRIEN
P.O. BOX 886
HENNIKER, NH 03242
VOL. 2078 PG. 189 11/20/97

2/160-A
0.48 ACRES
20,938 S.F.

2/160-B
0.57 ACRES
24,944 S.F.

2/160
DEAD RIVER COMPANY
82 RUNNING HILL ROAD STE 400
S. PORTLAND, ME 04108
VOL. 3652 PG. 2204 10/28/19

2/164
FOX GEARY ESTATE LLC
162 BARTON CORNER ROAD
HOPKINTON, NH 03229
VOL. 3655 PG. 2636 11/15/19

2/406
ROBERT & JOANN DEITRICH
P.O. BOX 757
CRYSTAL BEACH, FL 34681
VOL. 3627 PG. 2413 4/16/19

2/407
DAVID GORHAN
97 WESTERN AVENUE
HENNIKER, NH 03242
VOL. 3103 PG. 1910 12/17/08

2/409
WILLIAM B. & KIMBERLY C. BROWN FAMILY TRUST
P.O. BOX 2201
HENNIKER, NH 03242
VOL. 3617 PG. 624 12/6/18

2/410
HENNIKER SCHOOL DISTRICT
258 WESTERN AVENUE
HENNIKER, NH 03242

- LEGEND:**
- LOT LINE
 - - - BUILDING SETBACK LINE
 - ABUTTING LOT LINE
 - EXISTING PAVEMENT
 - W — APPROXIMATE WATER LINE
 - OH — OVER HEAD ELECTRIC LINE
 - S — APPROXIMATE SEWER LINE
 - ○ ○ ○ ○ STONE WALL
 - GRANITE CURB
 - GRANITE BOUND SET
 - GRANITE BOUND FOUND
 - PIPE FOUND
 - PIN FOUND
 - PIN/CAP SET
 - ⊕ ELECTRIC UTILITY POLE
 - ⊗ TELEPHONE MAN HOLE
 - ⊕ WATER VALVE
 - ⊕ SEWER MANHOLE
 - ⊕ CATCH BASIN

THIS MAP IS HEREBY APPROVED BY THE HENNIKER PLANNING BOARD AT AN OFFICIAL MEETING HELD ON 10/28/20 AND SHALL BE FILED WITH THE MERRIMACK COUNTY REGISTRY OF DEEDS.

DATE _____ CHAIR OF HENNIKER PLANNING BOARD

IT IS HEREBY CERTIFIED THAT THE LANDS SUBDIVIDED ON THIS MAP ARE OWNED BY TITLE OF RECORD AND THAT CONSENT TO THE APPROVAL OF SAID MAP IS GIVEN

DATE _____ KYLE S. CARSON

DATE _____ HOLT FUNERAL HOME INC.

NOTES:

1. THE PURPOSE OF THIS PLAN IS TO DEPICT A LOT LINE ADJUSTMENT BETWEEN TAX MAP 2 LOTS 106-B LOCATED AT 19 HALL AVENUE & 160-A LOCATED AT 100 WESTERN AVENUE. PARCEL "A" IS NOT TO BE CONSIDERED A SEPERATE LOT OF RECORD.
2. THE OWNER OF RECORD OF TAX MAP 2 LOT 160-B IS HOLT FUNERAL HOME INC. 19 HALL AVENUE HENNIKER, NH 03242 (SEE M.C.R.D. BK.1855 PG.284 DATED 2/12/91).. THE OWNER OF RECORD OF TAX MAP 2 LOT 160-A IS KYLE S. CARSON 100 WESTERN AVENUE HENNIKER, NH 03242 (SEE M.C.R.D. BK. 3610 PG. 507 DATED 9/28/18).
3. THIS PLAN IS BASED ON A FIELD SURVEY PERFORMED BY THIS OFFICE ON 9/18/20.
4. THIS SITE LIES WITHIN THE RESIDENTIAL VILLAGE (RV) ZONE (WITH TOWN WATER AND SEWER) MINIMUM LOT SIZE IS 20,000 S.F WITH 100' FRONTAGE. SETBACKS ARE 30' FRONT AND 15' SIDE AND REAR.
5. THIS SITE DOES NOT LIE WITHIN THE SPECIAL FLOOD HAZARD ZONE PER FIRM COMMUNITY MAP #33013C0487E PANEL 480 EFFECTIVE DATE APRIL 19, 2010.
6. UNDERGROUND UTILITIES DEPICTED HEREON ARE APPROXIMATE PER INFORMATION PROVIDED BY COGSWELL SPRING WATER WORKS AND THE TOWN OF HENNIKER WASTEWATER DEPARTMENT.


CERTIFICATION:

"THIS PLAN AND THE SURVEY UPON WHICH IT IS BASED, WAS MADE ON THE GROUND UNDER MY DIRECT SUPERVISION DURING THE MONTH OF OCTOBER 2019 IN ACCORDANCE WITH THE RULES AND REGULATIONS OF THE STATE OF NEW HAMPSHIRE AND THE TOWN OF HENNIKER WITHIN WHICH IT IS LOCATED WITH A TRAVERSE ERROR OF CLOSURE BETTER THAN 1 PART IN 10,000. THE SURVEY PERFORMED IS CLASSIFIED AS AN URBAN STANDARD SURVEY (CATEGORY 1, CONDITION 1) AS CODIFIED IN THE STATE OF NEW HAMPSHIRE ADMINISTRATIVE RULES".

DATE _____ DANIEL B. HIGGINSON LICENSE #1009

LOT LINE ADJUSTMENT PLAN
PREPARED FOR:
KYLE S. CARSON
AND
HOLT FUNERAL HOME INC.
100 WESTERN AVENUE AND 19 HALL AVENUE
TAX MAP 2 LOT 160-B & 160-A
HENNIKER, NEW HAMPSHIRE

SEPTEMBER 9, 2021

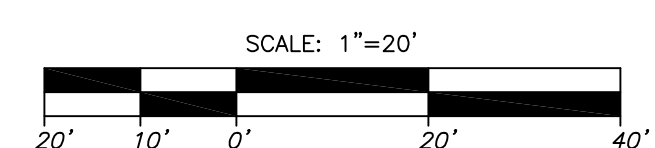

REV.	DATE	DESCRIPTION	BY
A	10/29/20	REVISED PER TOWN COMMENTS	DBH

HIGGINSON LAND SERVICES
LAND SURVEYING - SEPTIC SYSTEM DESIGNS - PERMITTING
76 PATTERSON HILL ROAD HENNIKER, NH 03242
TEL: 603-660-6412 NOTE BOOK #17 JOB #744